



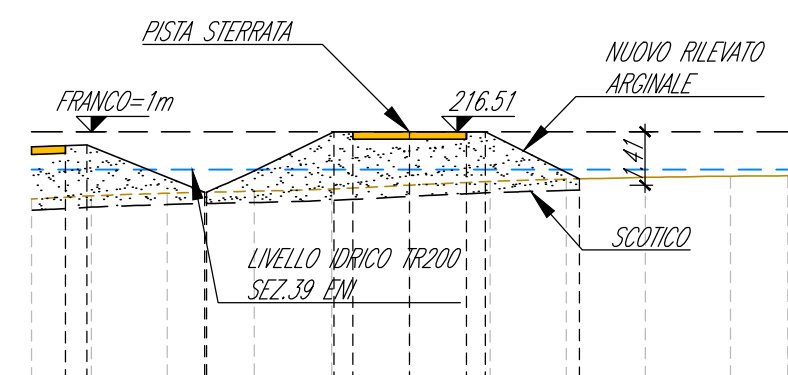


Progressiva: 1+240.00
Scala: 1:200
Quota di Riferimento: 210.00

Figure 12.10 shows a dimension line with a total length of 8.70. The dimension is divided into five segments: 2.32, 0.50, 3.00, 0.50, and 2.38.

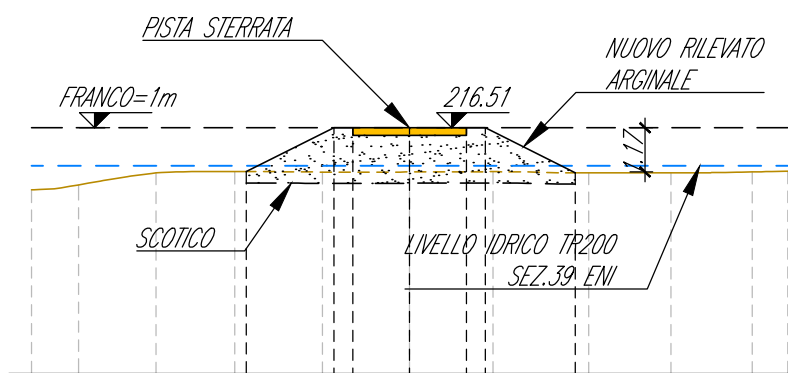


Progressiva: 1+300.00
Scala: 1:200
Quota di Riferimento: 210.00

Figure 10.10 shows a dimension line with a total length of 8.95. The dimension is divided into five segments with the following values: 2.59, 0.50, 3.00, 0.50, and 2.36.

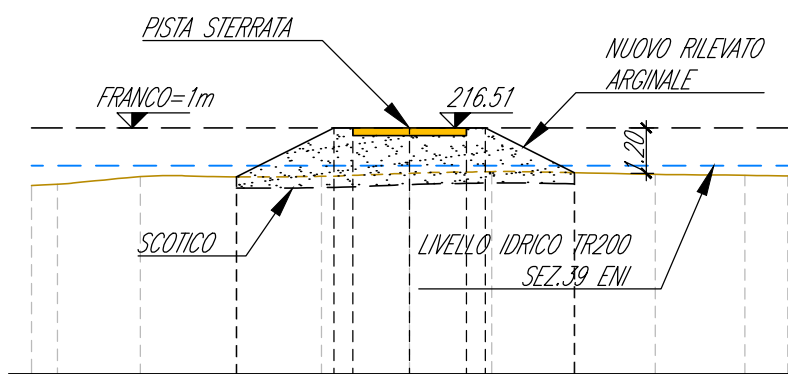

Progressiva: 1+360.00
Scala: 1:200
Quota di Riferimento: 210.00



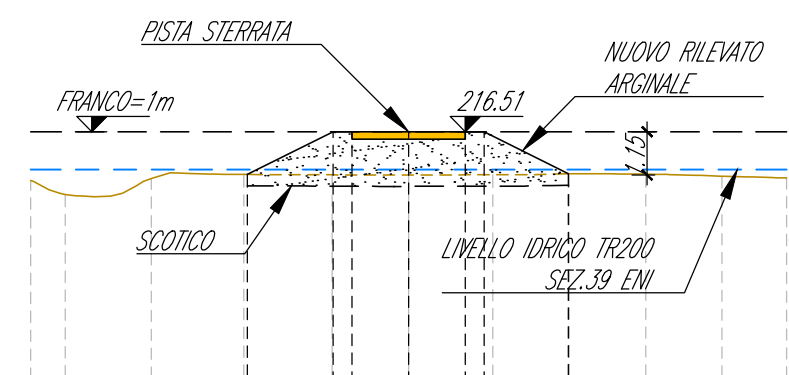

Progressiva: 1+260.00
Scala: 1:200
Quota di Riferimento: 210.00


8.49

2.40 0.50 3.00 0.50 2.09

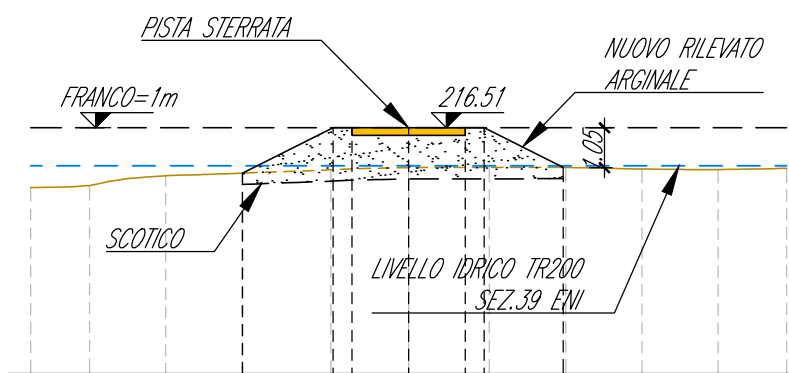


Progressiva: 1+320.00
Scala: 1:200
Quota di Riferimento: 210.00

Figure 12.32 shows a dimension line with a total length of 12.32. The dimension is divided into five segments with the following values: 3.28, 0.50, 3.00, 0.50, and 5.04.

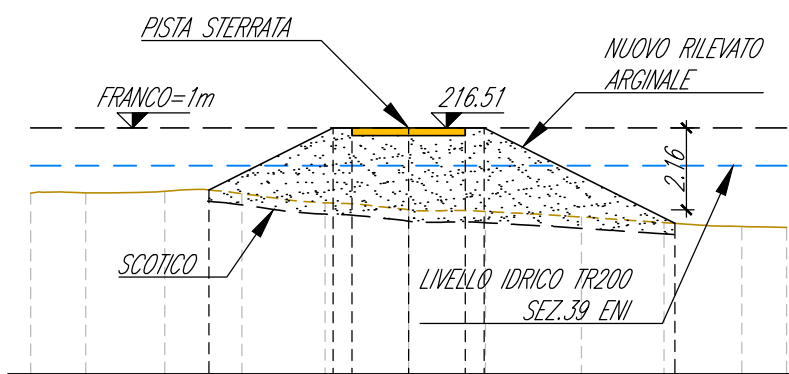


Progressiva: 1+380.00
Scala: 1:200
Quota di Riferimento: 210.00


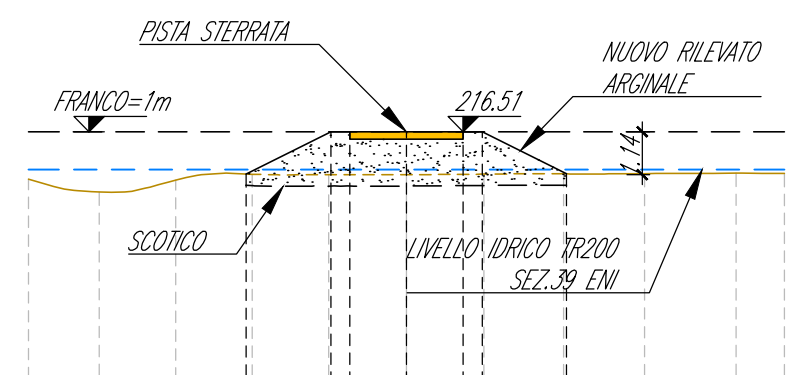

Progressiva: 1+280.00
Scala: 1:200
Quota di Riferimento: 210.00


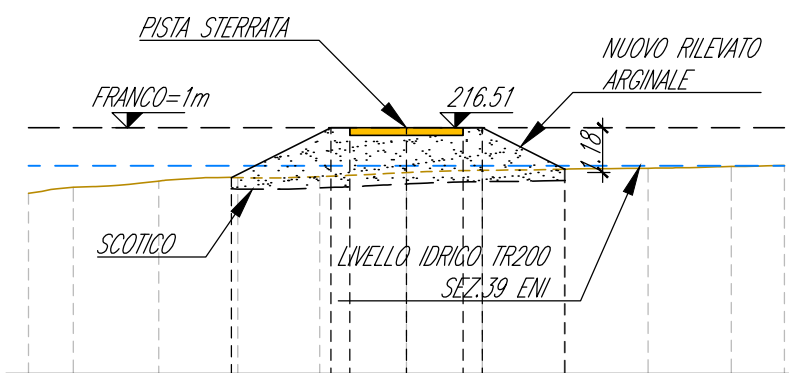

Progressiva: 1+340.00
Scala: 1:200
Quota di Riferimento: 210.00

Comune di Vogogna
Provincia di Verbano-Cusio-Ossola
Regione Piemonte

INTERVENTI DI MITIGAZIONE DEL RISCHIO IDRAULICO IN SPONDA SINISTRA DEL FIUME TOCE

CUP: B18H21000190002 - CIG: B2FD9764D5

PROGETTO DI FATTIBILITÀ TECNICO-ECONOMICA

03. ELABORATI GRAFICI

FIUME TOCE - ARGINE

FIUME TOCE - ARGINE VIA PIANO DI VOGOGNA
SEZIONI DI PROGETTO - TAVOLA 3

_____ TIMBRI E FIRME

SRIA
s.r.l.
STUDIO ROSSO
INGEGNERI ASSOCIATI
VIA ROSOLINO PILO N. 11 - 10143 - IZ
VIA IS MAGLIAS N. 178 - 09122 - CAG
TEL. +39 011 43 77 242
studiorosso@legalmail.it
info@sria.it
www.sria.it

ing. Luca AGAGLIATE
Ordine degli Ingegneri della Provincia di Torino
Posizione n.10452F

ing. Santo LA FERLITA
Ordine degli Ingegneri della Provincia di Torino
Posizione n.10943X

DESCRIZIONE	EMISSIONE
DATA	APR/2025
COD. LAVORO	700/SR
TIPOL. LAVORO	P
LOTTO	-
STRALCIO	-
SETTORE	3
TIPOL. ELAB.	SZ
TIPOL. DOC.	T
ID ELABORATO	20
VERSIONE	0

REDATTO
per. Ind. Francesco REA

CONTROLLATO
ing. Luca AGAGLIATE

APPROVATO

SCALA: '1:200

ELABORATC

P-3.20